

# Gladstone's Living Heritage Project




Interior of Existing Library 1



Interior of Existing Library 2



John Douglas Precedent

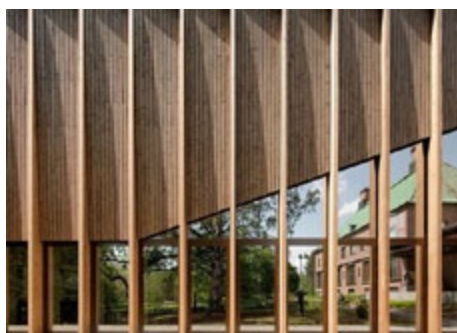

Timber Structure Precedent




Section Through Proposed Warden's Flat




Aerial View



Existing Library Section

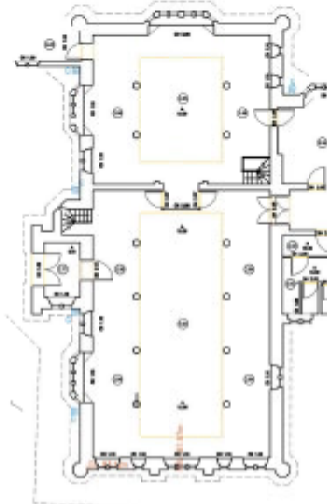

Existing Library Plan

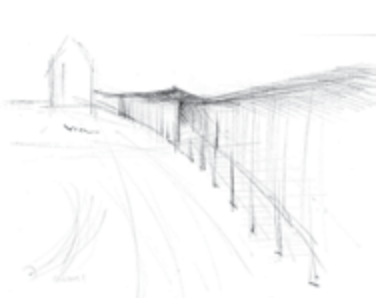



Initial Concept Sketch



First Floor Plan  
Scale 1:500



Site Plan with Ground Floor Plan  
Scale 1:500

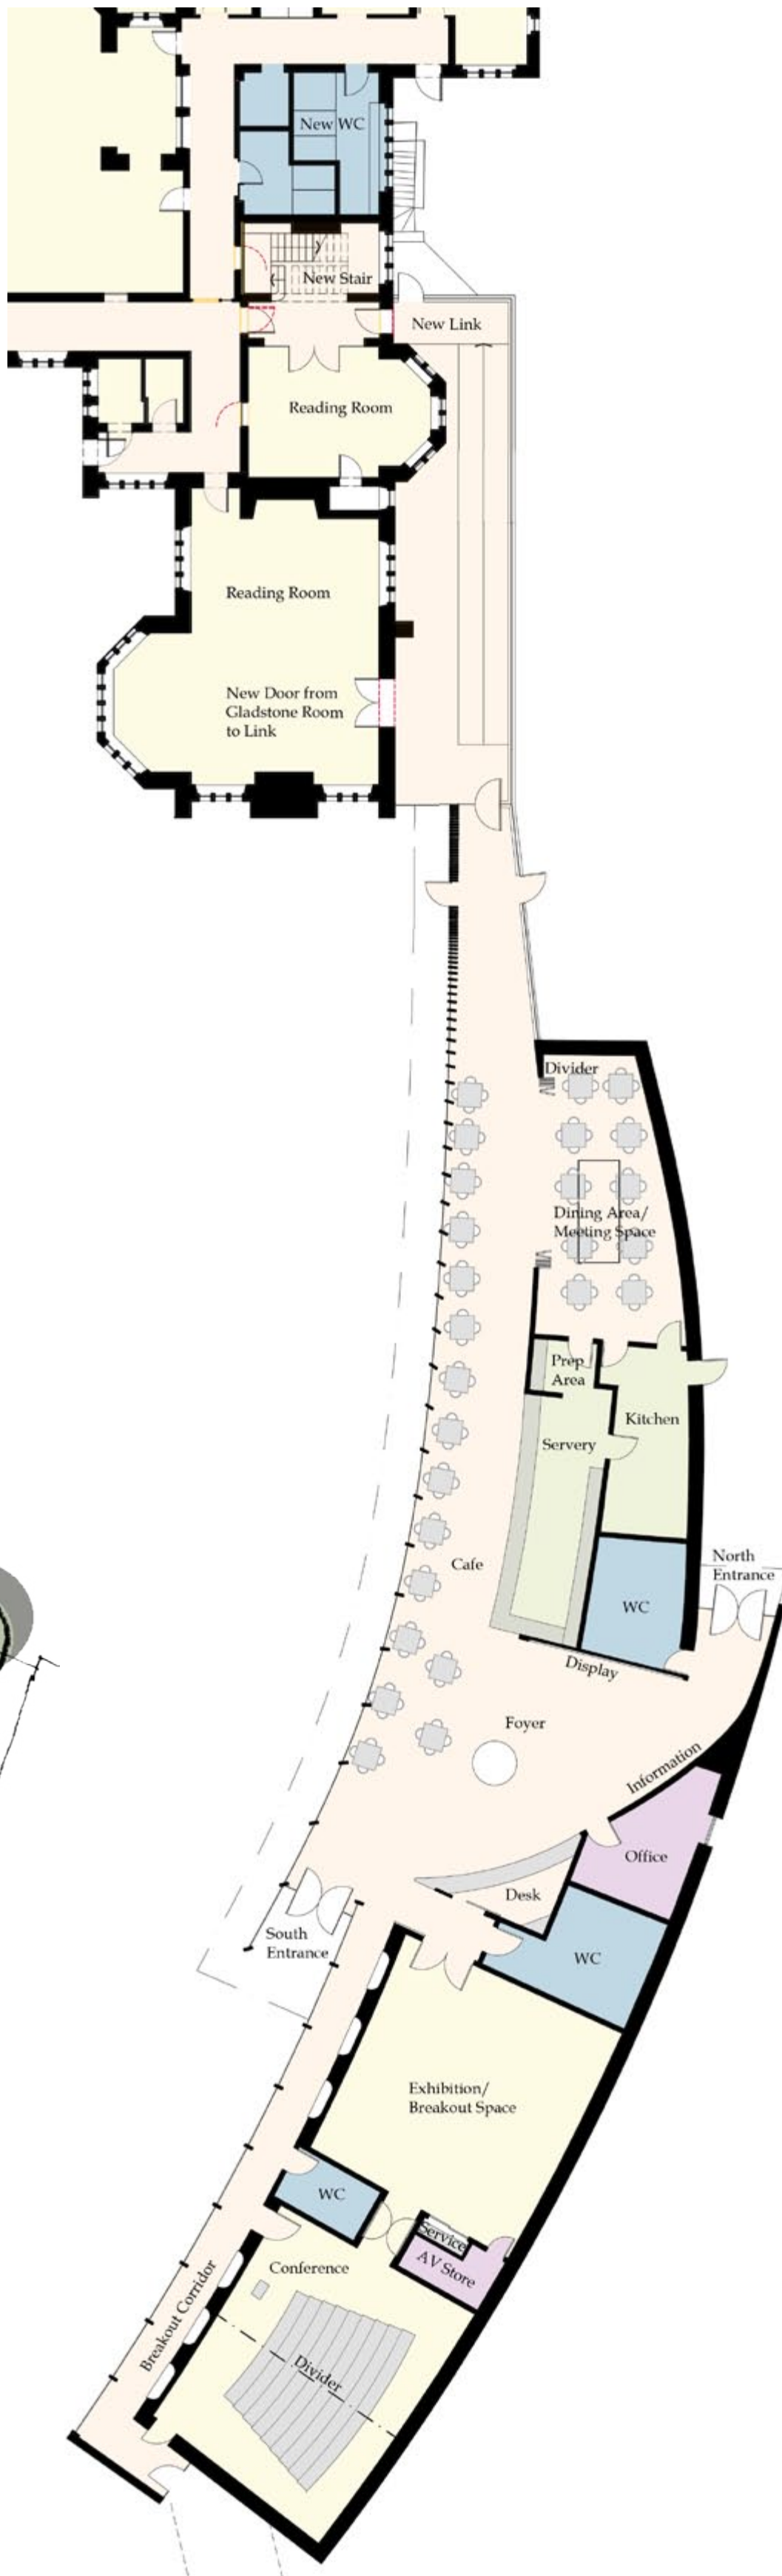 

Floor Plan  
Scale 1:200



View Looking North



External Cafe Visual



Internal Cafe Visual



View Looking South